




A ELEVATION



B ELEVATION - BRICK

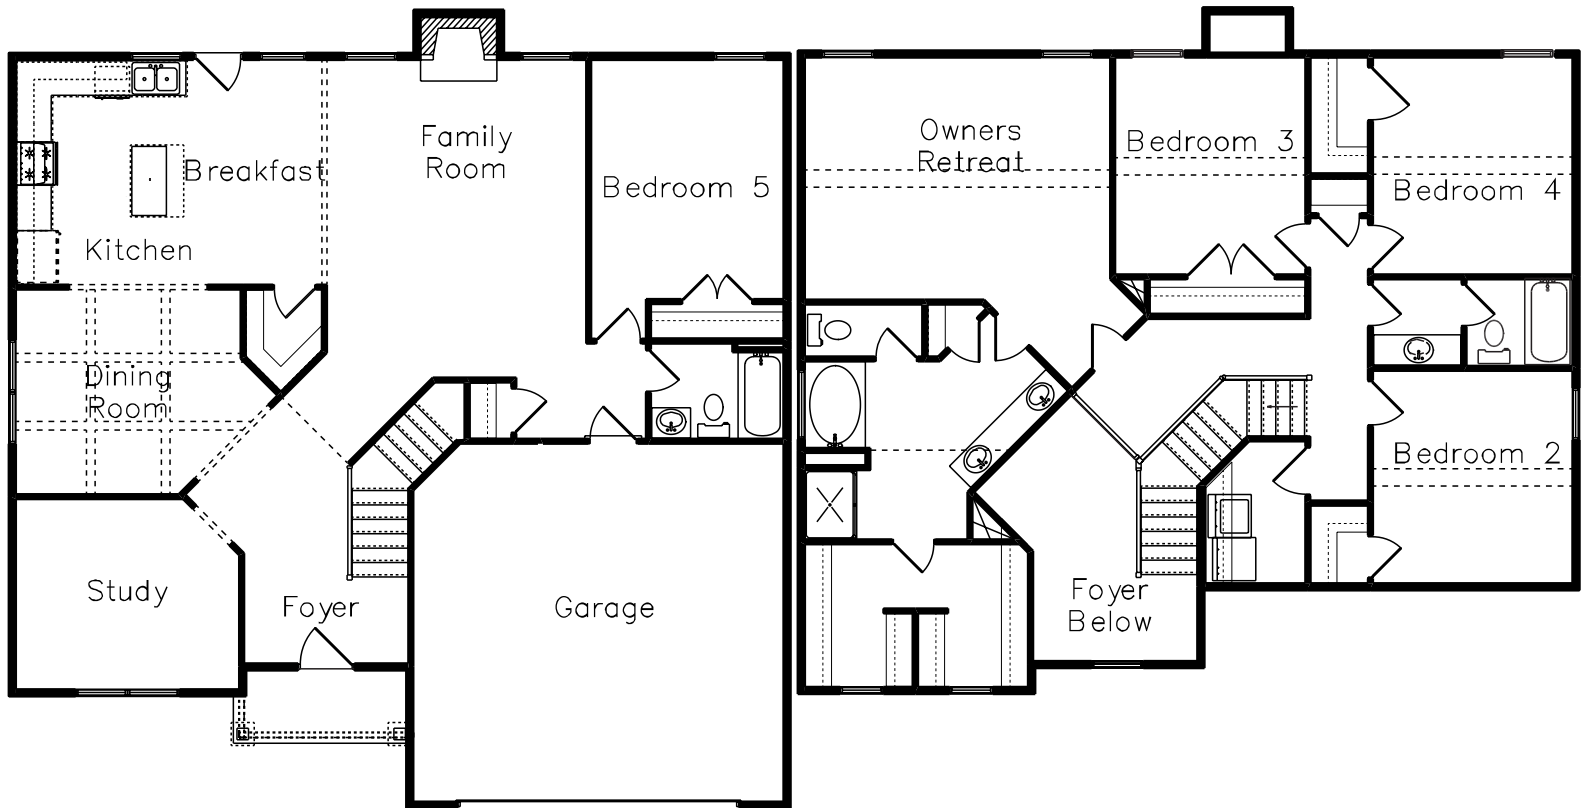

1ST FLOOR

2ND FLOOR